

JOINT
PUBLIC NOTICE

CHARLESTON DISTRICT, CORPS OF ENGINEERS
69A Hagood Avenue
Charleston, South Carolina 29403-5107
and

THE S.C. DEPARTMENT OF HEALTH AND ENVIRONMENTAL CONTROL
Office of Environmental Quality Control
Water Quality Certification and Wetlands Programs Section
2600 Bull Street
Columbia, South Carolina 29201

REGULATORY DIVISION
Refer to: P/N #2006-1E-007-C

10 February 2006

Pursuant to Section 10 of the Rivers and Harbors Act of 1899 (33 U.S.C. 403), Section 401 of the Clean Water Act (33 U.S.C. 1344), the South Carolina Coastal Zone Management Act (48-39-10 et seq.), and the S.C. Construction in Navigable Waters Permit Program (R. 19-450, et seq., 1976 S.C. Code of Laws, as amended), an application has been submitted to the Department of the Army and the S.C. Department of Health and Environmental Control by

BELLWOOD LANDING, LLC
HB & G ENTERPRISES, LLC
c/o NEWKIRK ENVIRONMENTAL, INC.
P. O. BOX 746
MT. PLEASANT, SOUTH CAROLINA 29465

for a permit to construct a community dock structure in

COLLINS CREEK

at a location between and adjacent to TPC Boulevard and Wilderness Lane, Horry County, South Carolina.
(Latitude – 33.5888; Longitude – 79.0683)

In order to give all interested parties an opportunity to express their views

NOTICE

is hereby given that written statements regarding the proposed work will be received by both of the above mentioned offices until

12 O'CLOCK NOON, MONDAY, 27 FEBRUARY 2006

from those interested in the activity and whose interests may be affected by the proposed work.

The proposed work consists of constructing a timber pier with an 83 square foot joint use gazebo pierhead attached to highland by a 4' x 323' walkway. The gazebo pierhead will provide access to two (2) fixed pier platforms. The fixed pier platform providing individual recreational access to Collins Creek for use by HB & G Enterprises, LLC, will be 6' x 20' and attached to a 4' x 10' fixed pier by a 4' x 10' gangway and is positioned roughly south by southeast of the gazebo pierhead. North of the gazebo pierhead, a 6' x 30' fixed platform will be constructed and attached to the gazebo by a 4' x 10' gangway to provide creek access to the residents of

Refer to: P/N #2006-1E-007-C
Bellwood Landing, LLC
HB & G Enterprises, LLC

Bellwood Landing. The proposed structure will serve both the community of Bellwood Landing as well as the adjacent individual property owner, HB & G Enterprises, LLC. As such, HB & G Enterprises, LLC, will forfeit the right to apply for an additional dock structure in the future.

NOTE: Plans depicting the work described in this notice are available and will be provided, upon receipt of a written request, to anyone that is interested in obtaining a copy of the plans for the specific project. The request must identify the project of interest by public notice number and a self-addressed stamped envelope must also be provided for mailing the drawings to you. Your request for drawings should be addressed to the

**U.S. Army Corps of Engineers
ATTN: REGULATORY DIVISION
69A Hagood Avenue
Charleston, South Carolina 29403-5107**

The District Engineer has concluded that the discharges associated with this project, both direct and indirect, should be reviewed by the South Carolina Department of Health and Environmental Control in accordance with provisions of Section 401 of the Clean Water Act. As such, this notice constitutes a request, on behalf of the applicant, for certification that this project will comply with applicable effluent limitations and water quality standards. The work shown on this application must also be certified as consistent with applicable provisions of the Coastal Zone Management Program (15 CFR 930). The District Engineer will not process this application to a conclusion until such certifications are received. This activity may also require evaluation for compliance with the S.C. Construction in Navigable Waters Permit Program. State review, permitting and certification is conducted by the S.C. Department of Health and Environmental Control. The applicant is hereby advised that supplemental information may be required by the State to facilitate the review. Persons wishing to comment or object to State certification or the navigable waters permit must submit all comments in writing to the S.C. Department of Health and Environmental Control at the above address within thirty (30) days of the date of this notice.

This notice initiates the Essential Fish Habitat (EFH) consultation requirements of the Magnuson-Stevens Fishery Conservation and Management Act. Implementation of the proposed project would impact estuarine substrates and emergent wetlands utilized by various life stages of species comprising the red drum, shrimp, and snapper-grouper management complexes. Our initial determination is that the proposed action would not have a substantial individual or cumulative adverse impact on EFH or fisheries managed by the South Atlantic Fishery Management Council and the National Marine Fisheries Service (NMFS). Our final determination relative to project impacts and the need for mitigation measures is subject to review by and coordination with the NMFS.

The District Engineer has consulted the most recently available information and has determined that the project will have no effect on any Federally endangered, threatened, or proposed species and will not result in the destruction or adverse modification of designated or proposed critical habitat. This public notice serves as a request to the U.S. Fish and Wildlife Service and the National Marine Fisheries Service for any additional information they may have on whether any listed or proposed endangered or threatened species or designated or proposed critical habitat may be present in the area which would be affected by the activity, pursuant to Section 7(c) of the Endangered Species Act of 1973 (as amended).

REGULATORY DIVISION

10 February 2006

Refer to: P/N #2006-1E-007-C

Bellwood Landing, LLC
HB & G Enterprises, LLC


The District Engineer has consulted the latest published version of the National Register of Historic Places for the presence or absence of registered properties, or properties listed as being eligible for inclusion therein, and this worksite is not included as a registered property or property listed as being eligible for inclusion in the Register. Consultation of the National Register constitutes the extent of cultural resource investigations by the District Engineer, and he is otherwise unaware of the presence of such resources. Presently unknown archaeological, scientific, prehistorical, or historical data may be lost or destroyed by the work to be accomplished under the requested permit.

Any person may request, in writing, within the comment period specified in this notice, that a public hearing be held to consider this application. Requests for a public hearing shall state, with particularity, the reasons for holding a public hearing.


The decision whether to issue a permit will be based on an evaluation of the probable impact including cumulative impacts of the activity on the public interest. That decision will reflect the national concern for both protection and utilization of important resources. The benefit which reasonably may be expected to accrue from the project must be balanced against its reasonably foreseeable detriments. All factors which may be relevant to the project will be considered including the cumulative effects thereof; among those are conservation, economics, aesthetics, general environmental concerns, wetlands, historic properties, fish and wildlife values, flood hazards, flood plain values, land use, navigation, shoreline erosion and accretion, recreation, water supply and conservation, water quality, energy needs, safety, food and fiber production and, in general, the needs and welfare of the people. A permit will be granted unless the District Engineer determines that it would be contrary to the public interest. In cases of conflicting property rights, the Corps of Engineers cannot undertake to adjudicate rival claims.

The Corps of Engineers is soliciting comments from the public; Federal, state, and local agencies and officials; Indian Tribes; and other interested parties in order to consider and evaluate the impacts of this activity. Any comments received will be considered by the Corps of Engineers to determine whether to issue, modify, condition or deny a permit for this project. To make this decision, comments are used to assess impacts on endangered species, historic properties, water quality, general environmental effects, and the other public interest factors listed above. Comments are used in the preparation of an Environmental Assessment and/or an Environmental Impact Statement pursuant to the National Environmental Policy Act. Comments are also used to determine the need for a public hearing and to determine the overall public interest of the activity.

If there are any questions concerning this public notice, please contact me at 843-329-8044 or toll free at 1-866-329-8187.

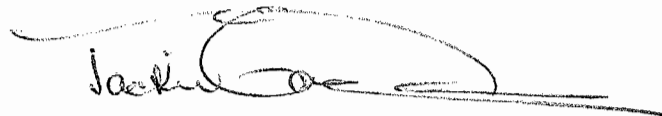

Jackie Easterling
Project Manager
Regulatory Division
U.S. Army Corps of Engineers

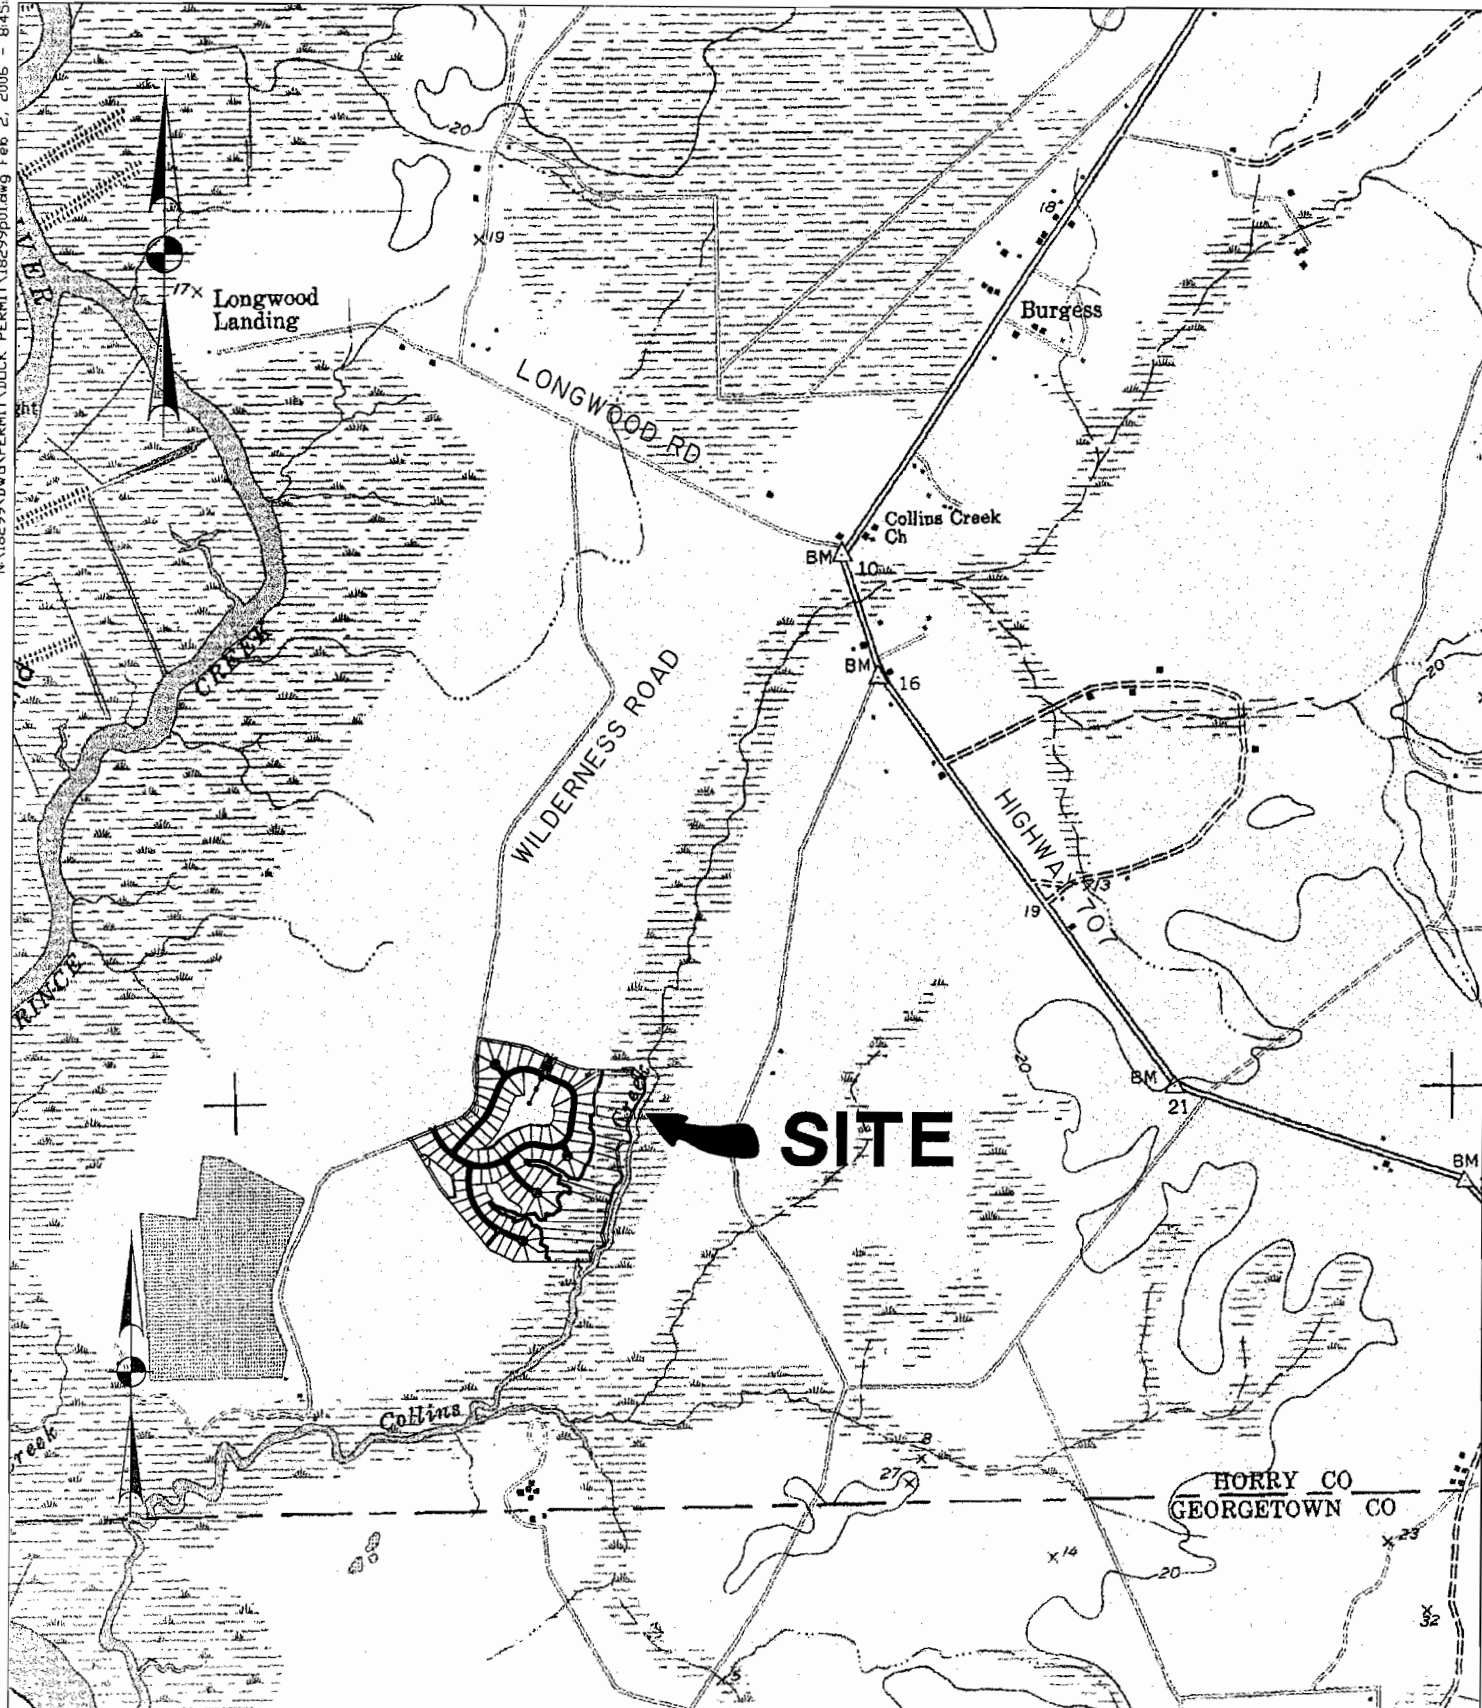

VICINITY MAP

SCALE: 1"=2000'

0 1000 2000 4000 6000



DATE: OCTOBER 26, 2005


2006-10-07

SHEET 1 OF 8

PROPOSED ACTIVITY: COMMUNITY DOCK


COUNTY: HORRY

APPLICANTS:
BELLWOOD LANDING, LLC
HB&G ENTERPRISES, LLC

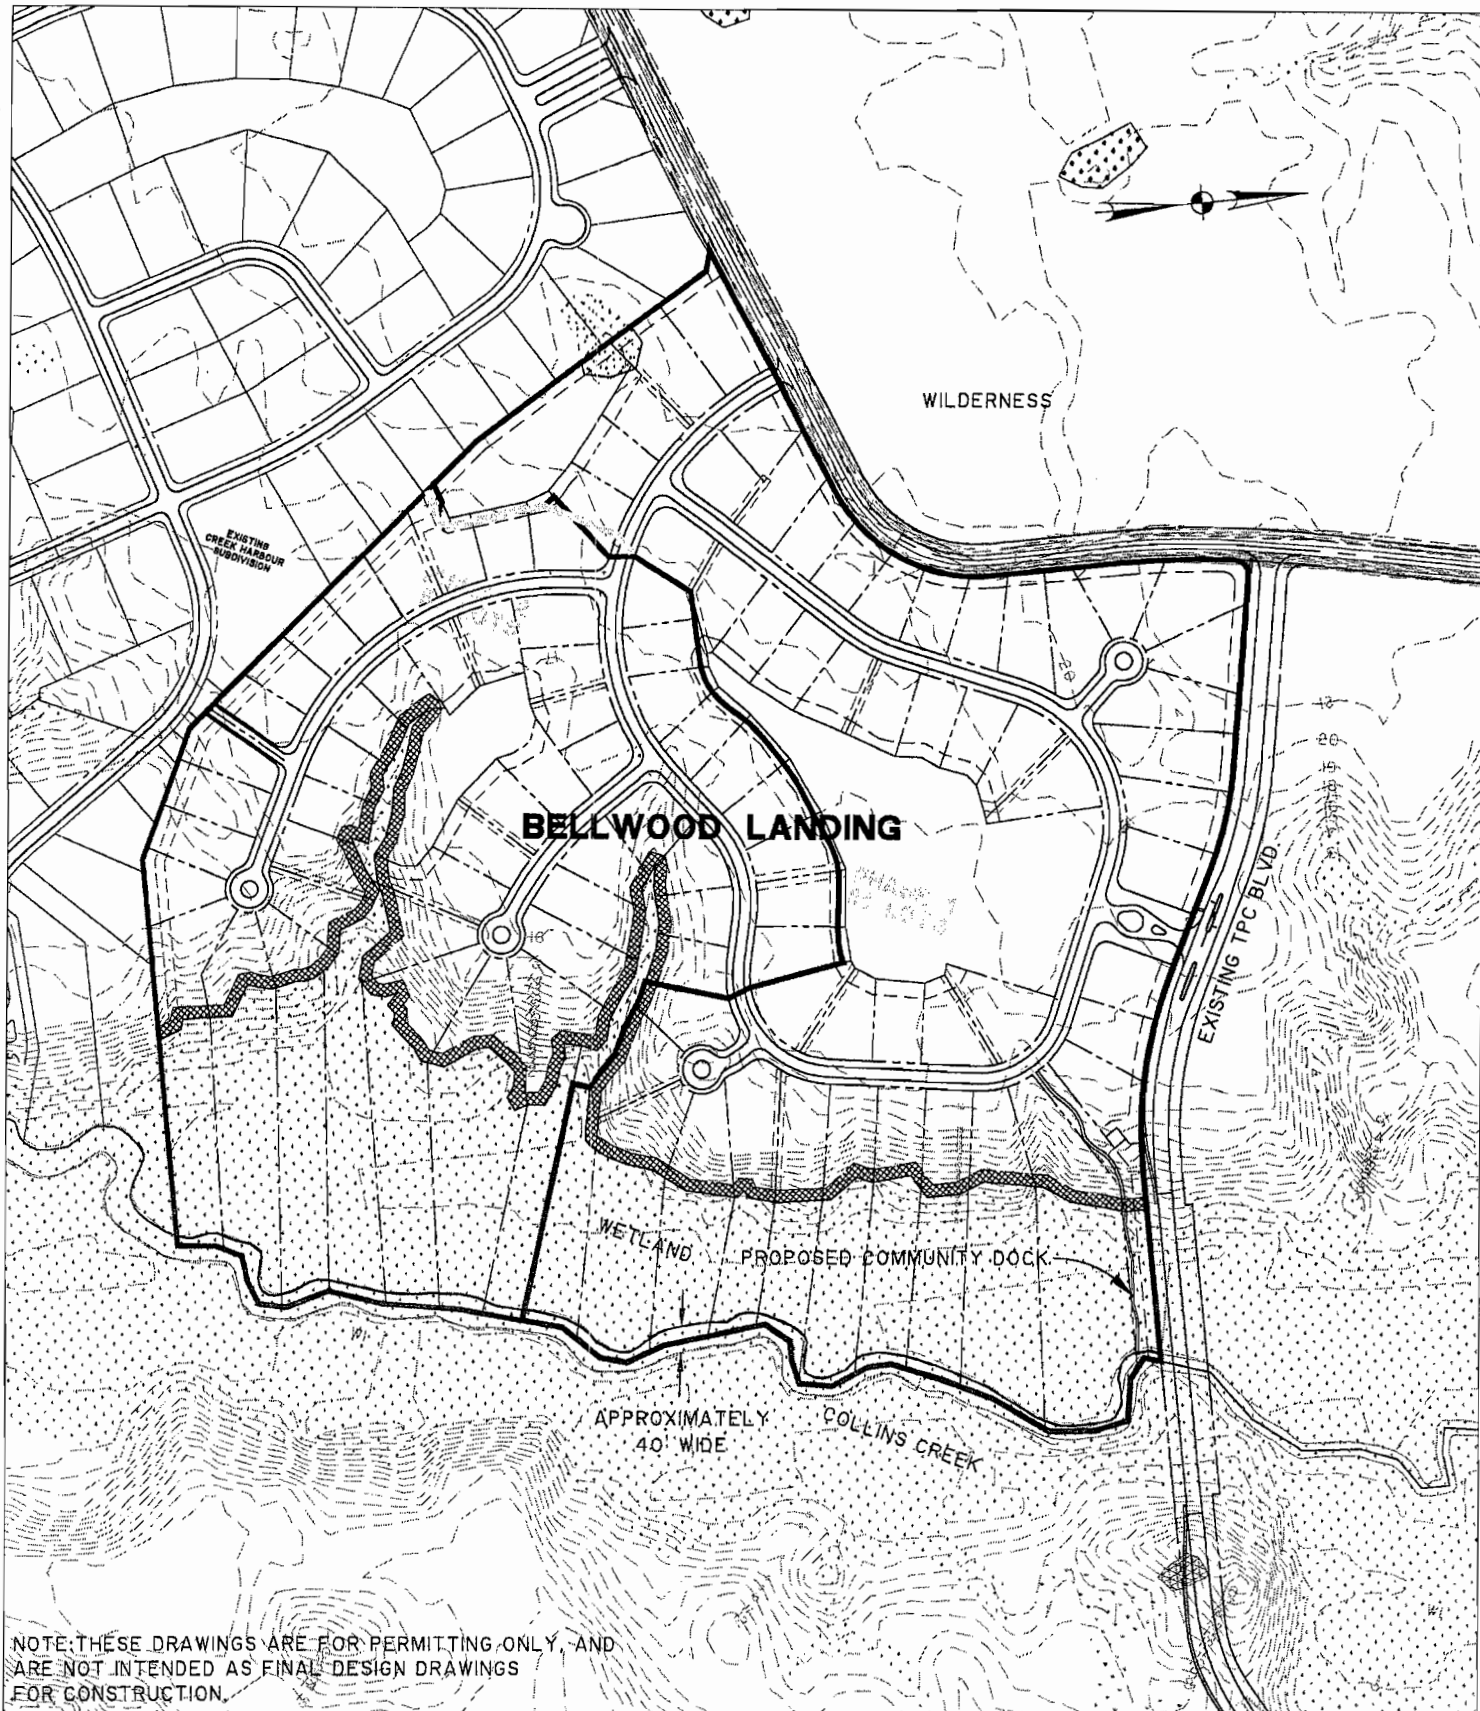

NOTE: THESE DRAWINGS ARE FOR PERMITTING ONLY, AND ARE NOT INTENDED AS FINAL DESIGN DRAWINGS FOR CONSTRUCTION.

SITE MAP

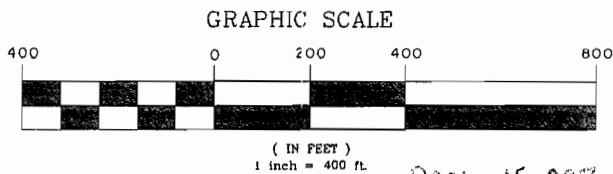


DATE: OCTOBER 26, 2005

2006-10-007
SHEET 2 OF 8

PROPOSED ACTIVITY: COMMUNITY DOCK


COUNTY: HORRY

APPLICANTS:
BELLWOOD LANDING LLC
HB&G ENTERPRISES LLC

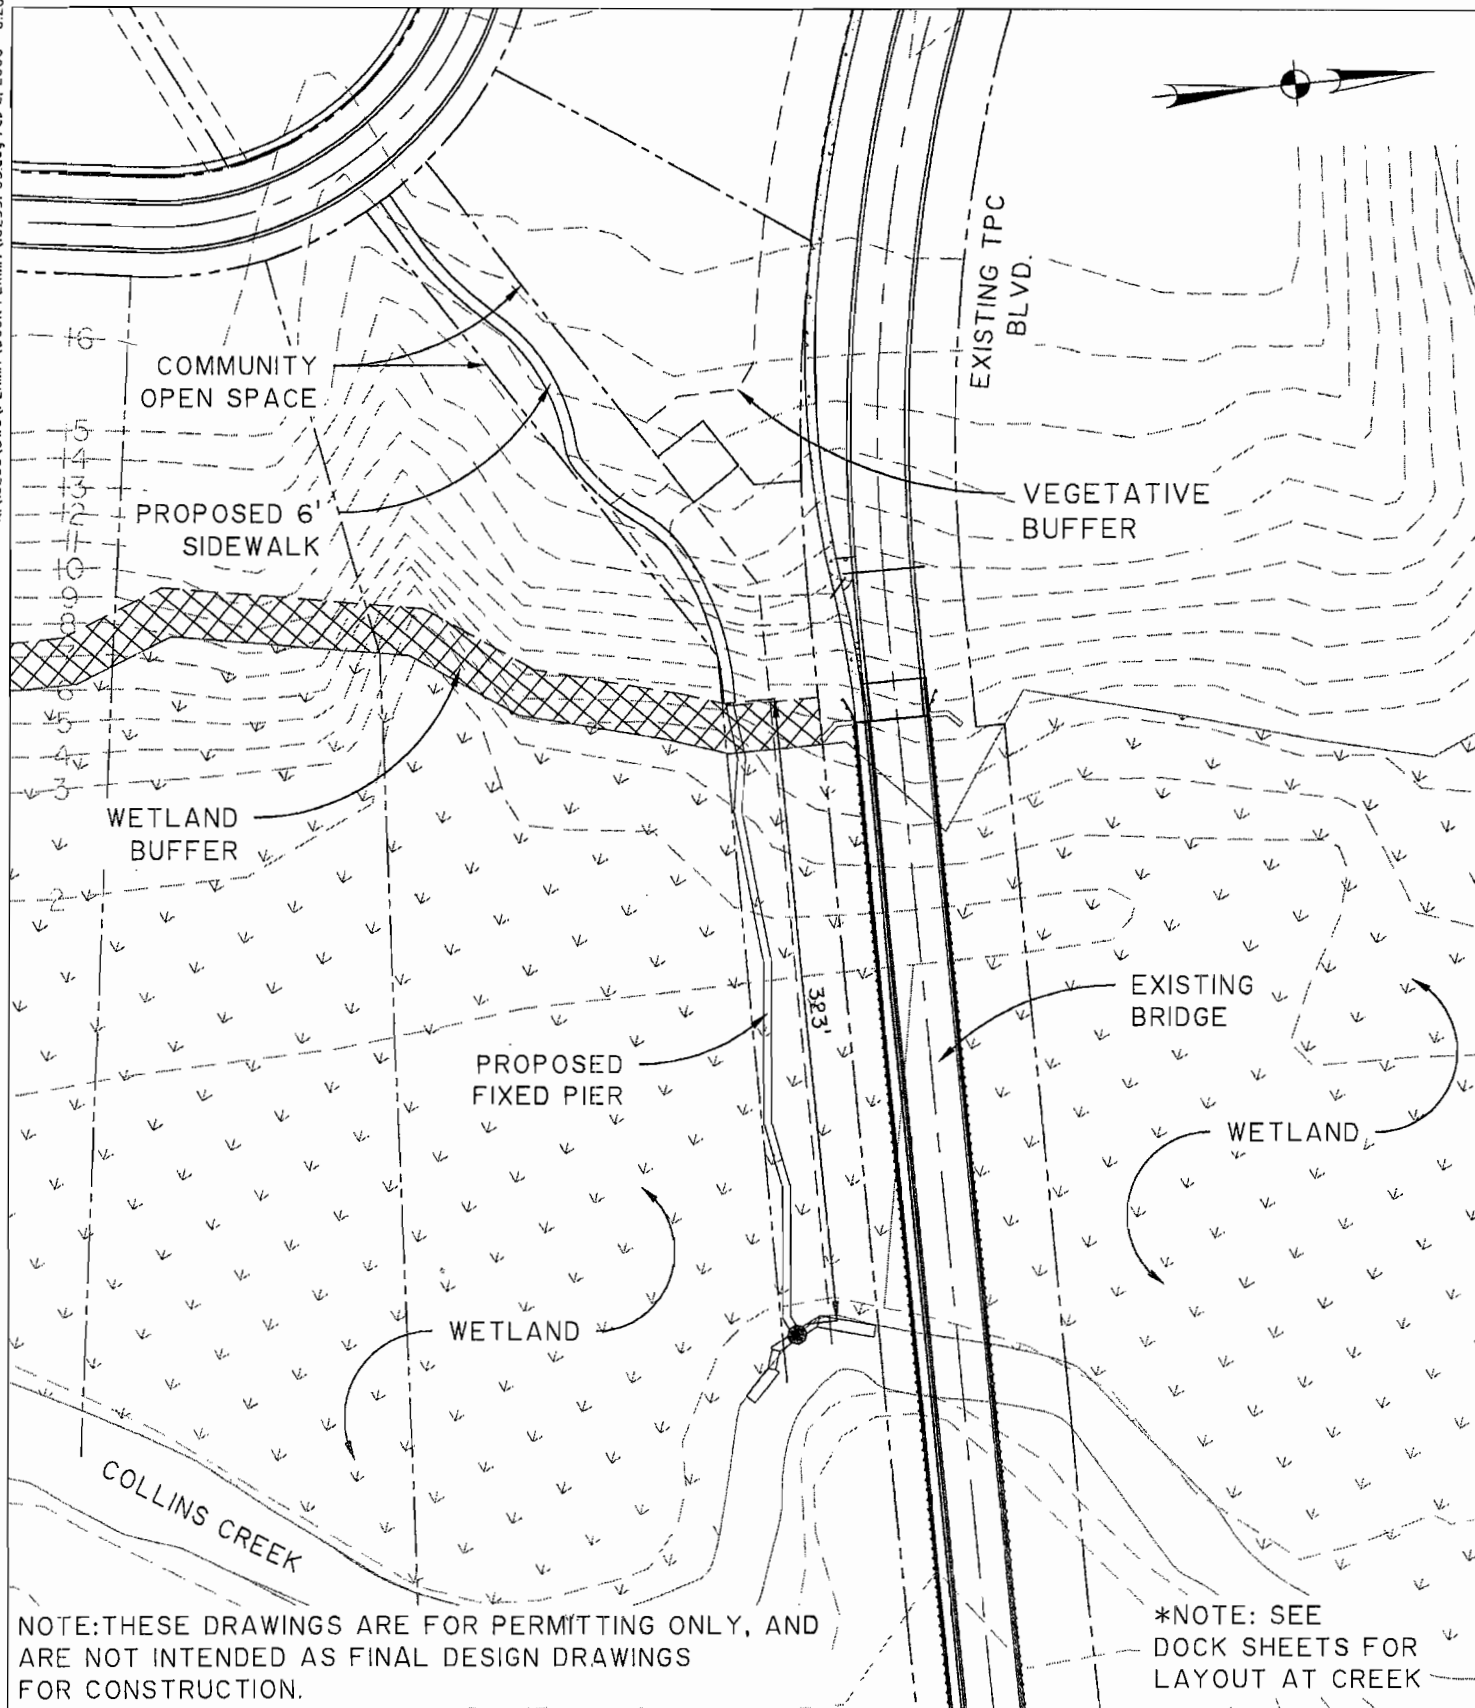

PIER DIMENSIONS

GRAPHIC SCALE

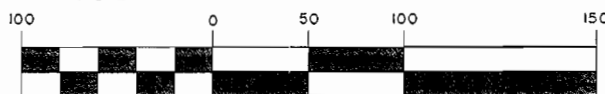

(IN FEET)
1 inch = 100 ft

2006-10-007

DATE: OCTOBER 26, 2005

SHEET 3 OF 8


PROPOSED ACTIVITY: COMMUNITY
AND RESIDENTIAL DOCKS

COUNTY: HORRY

APPLICANTS:
BELLWOOD LANDING LLC
HB&G ENTERPRISES LLC

N:\8299\DWG\PERMIT\DOCK PERMIT\8299P04.dwg Feb 1, 2006 - 4:32:01

*NOTE: DOCK MAY MEANDER THROUGH THE TREES, BUT WILL NOT ENCROACH INTO THE BUFFER

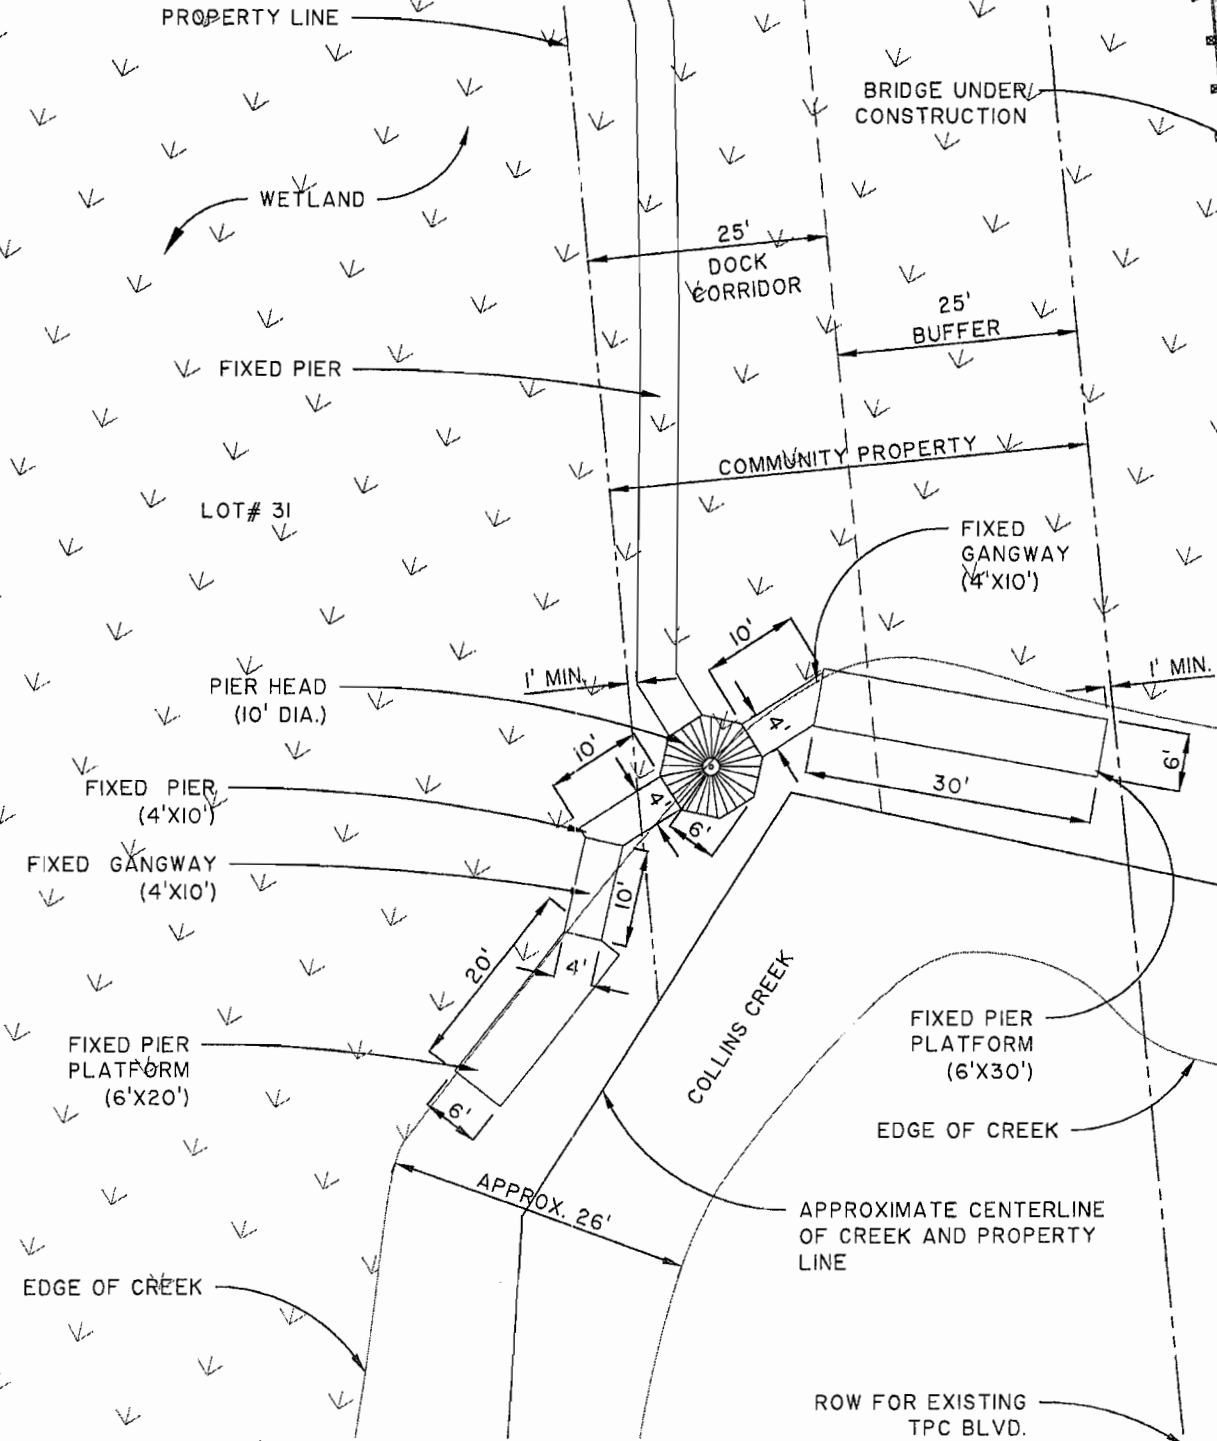

NOTE: THESE DRAWINGS ARE FOR PERMITTING ONLY, AND ARE NOT INTENDED AS FINAL DESIGN DRAWINGS FOR CONSTRUCTION.

COMMUNITY DOCK BELLWOOD LANDING

SCALE: 1"=20'



2006-1E-008
SHEET 4 OF 8

PROPOSED ACTIVITY: COMMUNITY DOCK

COUNTY: HORRY

APPLICANTS:
BELLWOOD LANDING LLC
HB&G ENTERPRISES LLC

October 26, 2005

*NOTE: DOCK MAY MEANDER THROUGH THE TREES, BUT WILL NOT ENCROACH INTO THE BUFFER



MATCH LINE SEE SHEET 4B

37'

25'
DOCK
CORRIDOR

PROPERTY LINE

35'

FIXED PIER

WETLAND

BRIDGE UNDER
CONSTRUCTION

25'
BUFFER

COMMUNITY PROPERTY

LOT# 31

68'

COLLINS CREEK

EDGE OF CREEK

APPROX. 26'

APPROXIMATE CENTERLINE
OF CREEK AND PROPERTY
LINE

EDGE OF CREEK

ROW FOR EXISTING
TPC BLVD.

NOTE: THESE DRAWINGS ARE FOR PERMITTING ONLY, AND
ARE NOT INTENDED AS FINAL DESIGN DRAWINGS
FOR CONSTRUCTION.

COMMUNITY DOCK BELLWOOD LANDING

SCALE: 1"=30'



2006-1E 007
SHEET 4A OF 8


February 3, 2006

PROPOSED ACTIVITY: COMMUNITY
DOCK

COUNTY: HORRY

APPLICANTS:
BELLWOOD LANDING LLC
HB&G ENTERPRISES LLC

*NOTE: DOCK MAY MEANDER THROUGH THE TREES, BUT WILL NOT ENCR OACH INTO THE BUFFER

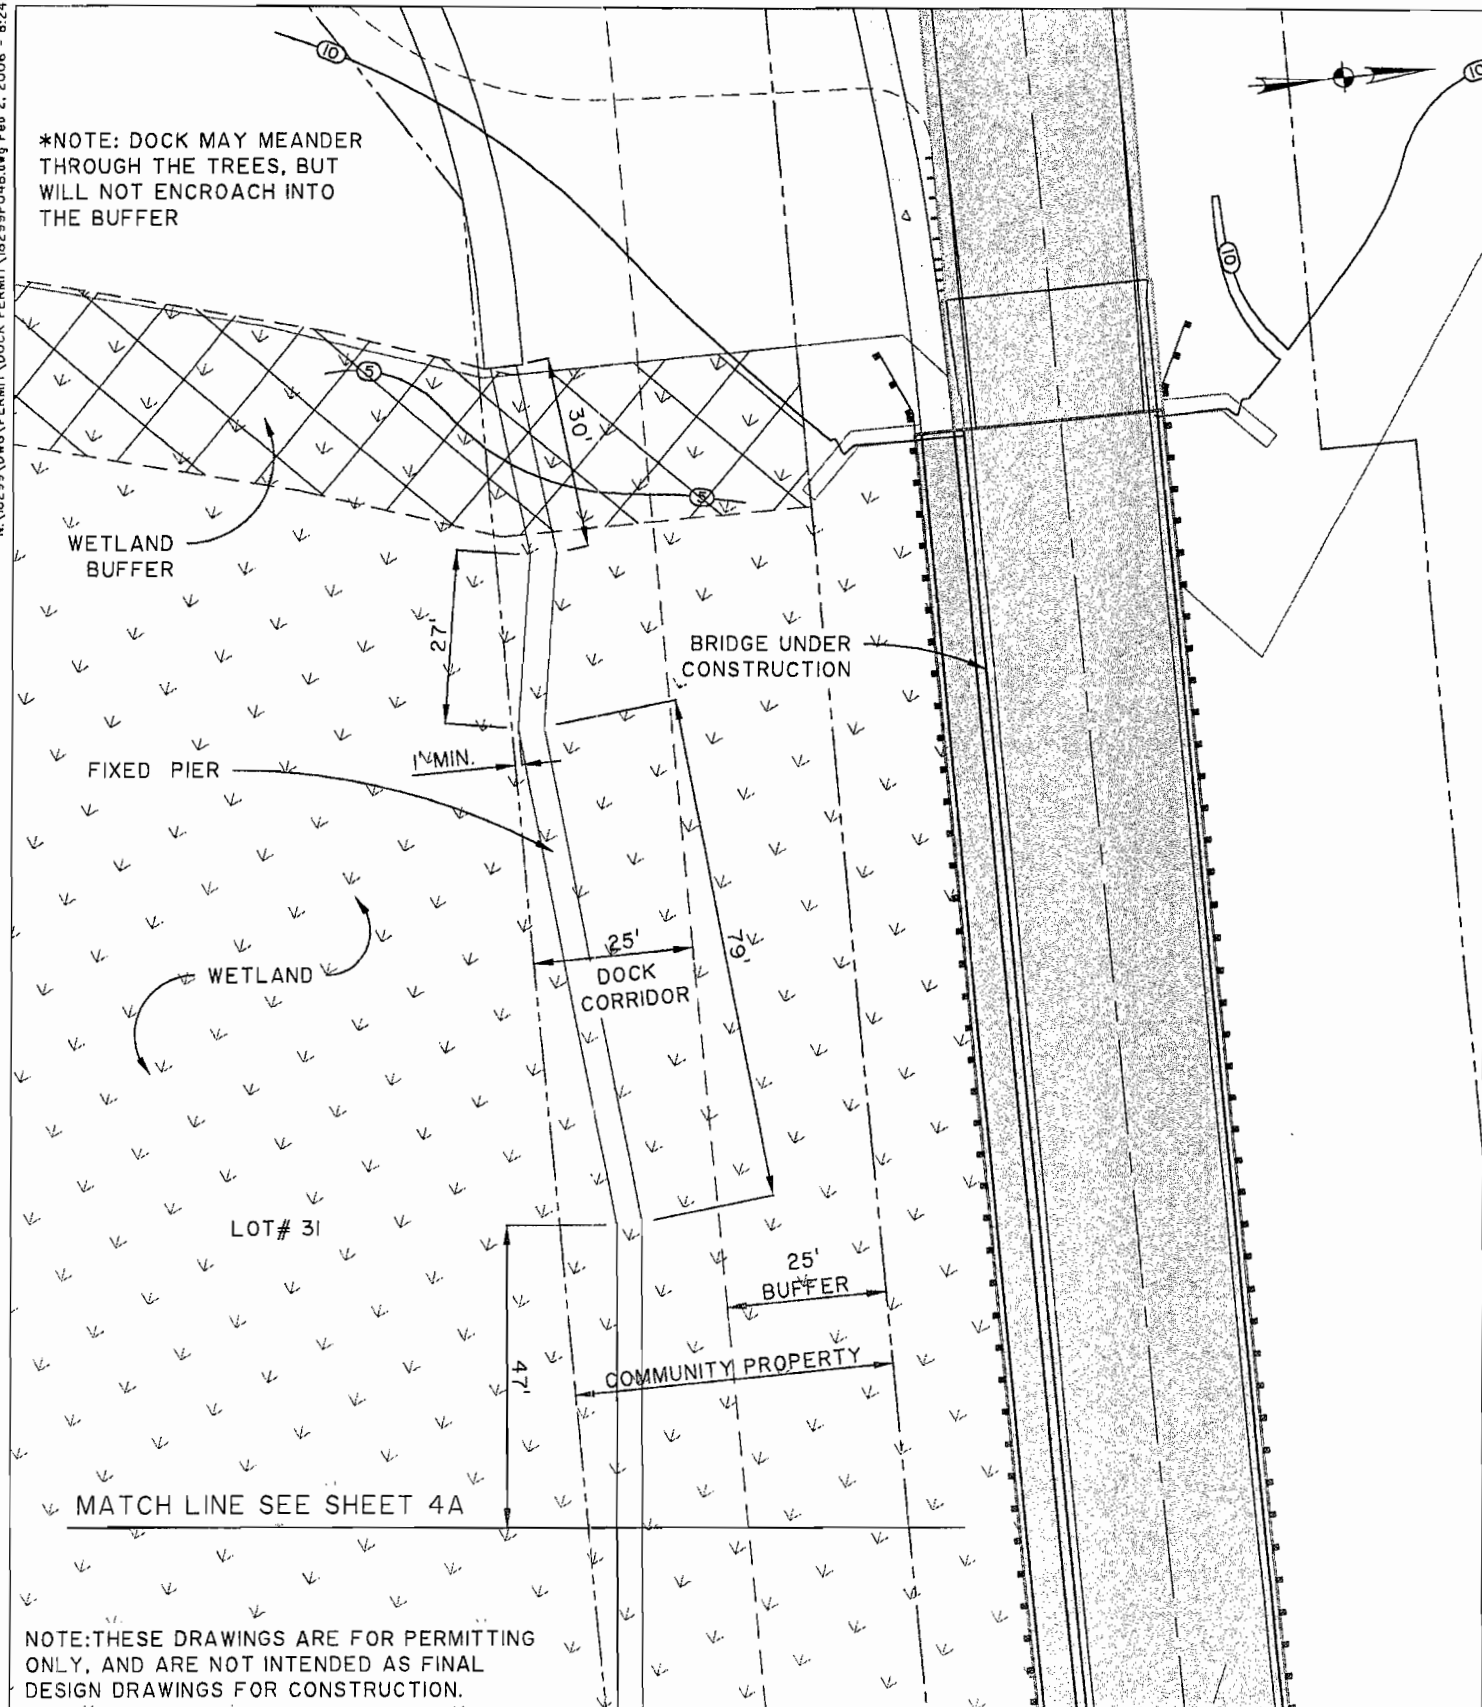

COMMUNITY DOCK BELLWOOD LANDING

SCALE: 1"=30'



February 3, 2006

2006-16-007


SHEET 4B OF 8

PROPOSED ACTIVITY: COMMUNITY DOCK


COUNTY: HORRY

APPLICANTS:
BELLWOOD LANDING LLC
HB&G ENTERPRISES LLC

NOTE: THESE DRAWINGS ARE FOR PERMITTING ONLY, AND ARE NOT INTENDED AS FINAL DESIGN DRAWINGS FOR CONSTRUCTION.

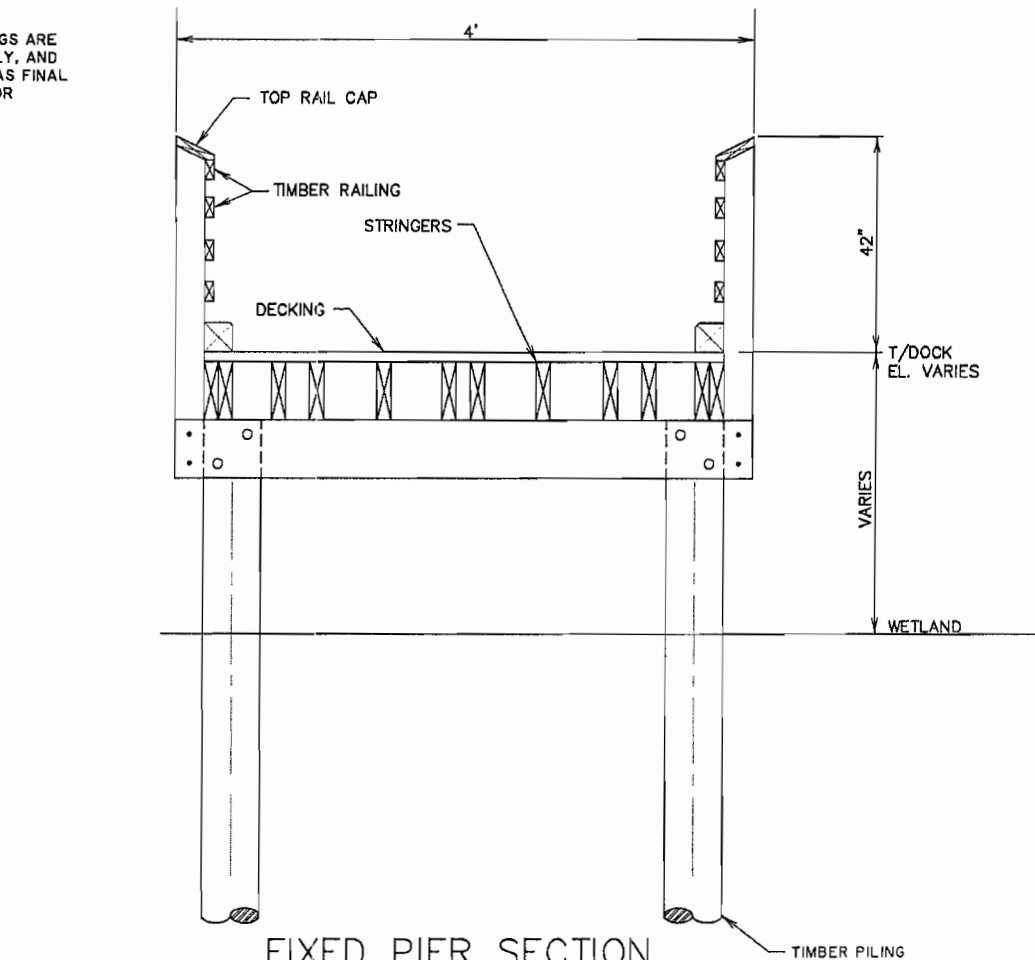

FIXED PIER SECTION
FOR COMMUNITY DOCK

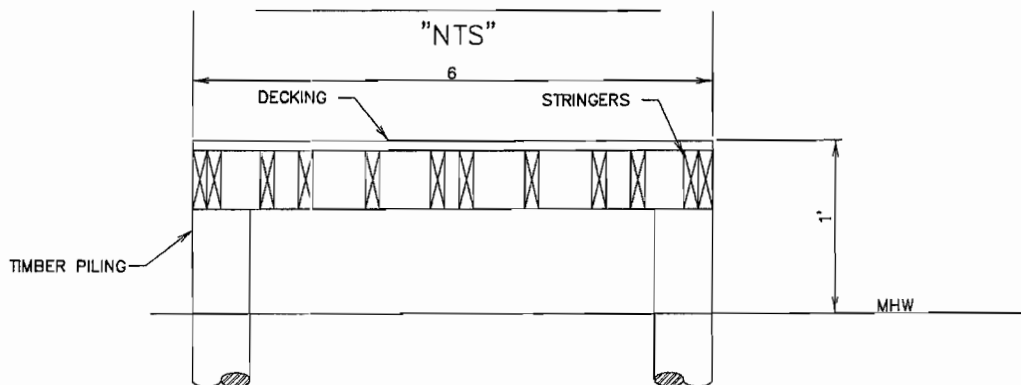

FIXED PIER PLATFORM FOR COMMUNITY DOCK
ELEVATION VIEW

DETAILS BELLWOOD LANDING


NOT TO SCALE
DATE: OCTOBER 26, 2005

2006-1E-007
SHEET 5 OF 8

PROPOSED ACTIVITY: COMMUNITY DOCK


COUNTY: HORRY

APPLICANTS:
BELLWOOD LANDING LLC
HB&G ENTERPRISES LLC

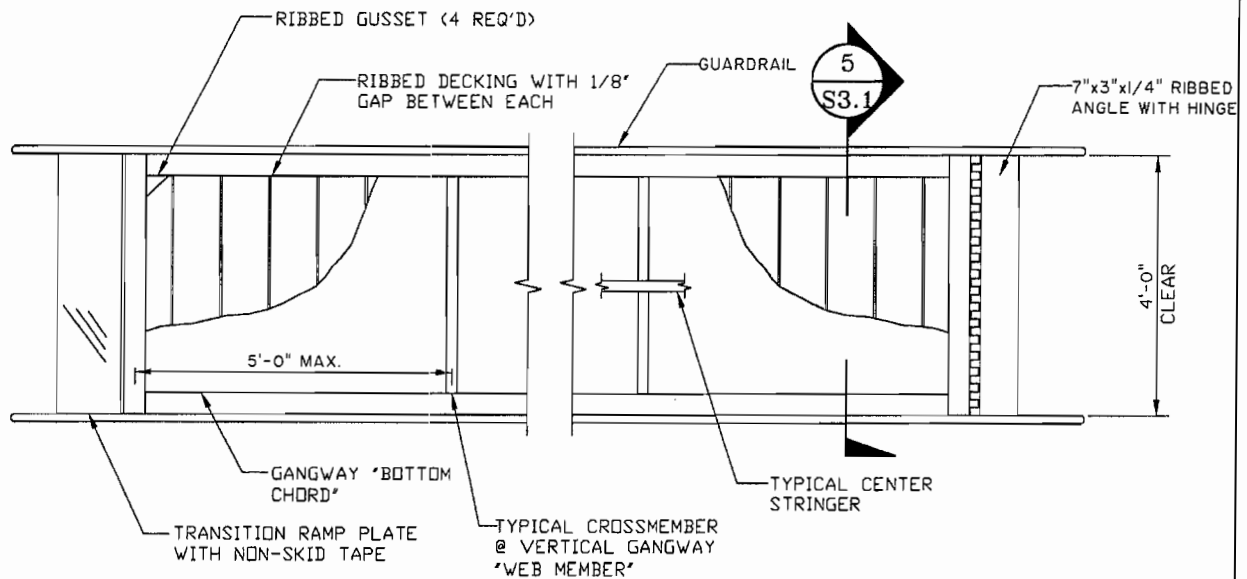

1 GANGWAY FRAMING PLAN

S3.1

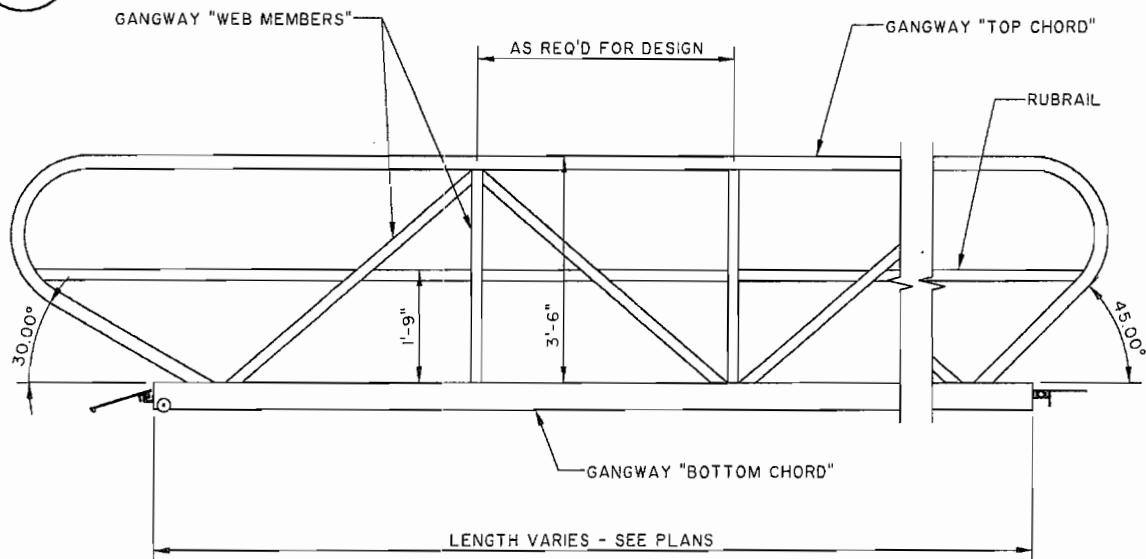

2 GANGWAY ELEVATION

S3.1

NOTE: THESE DRAWINGS ARE FOR PERMITTING ONLY, AND ARE NOT INTENDED AS FINAL DESIGN DRAWINGS FOR CONSTRUCTION.

GANGWAY FOR COMMUNITY DOCK


NOT TO SCALE
DATE: OCTOBER 26, 2005

3006-16-007
SHEET 6 OF 8

PROPOSED ACTIVITY: COMMUNITY DOCK

COUNTY: HORRY

APPLICANTS:
BELLWOOD LANDING LLC
HB&G ENTERPRISES LLC

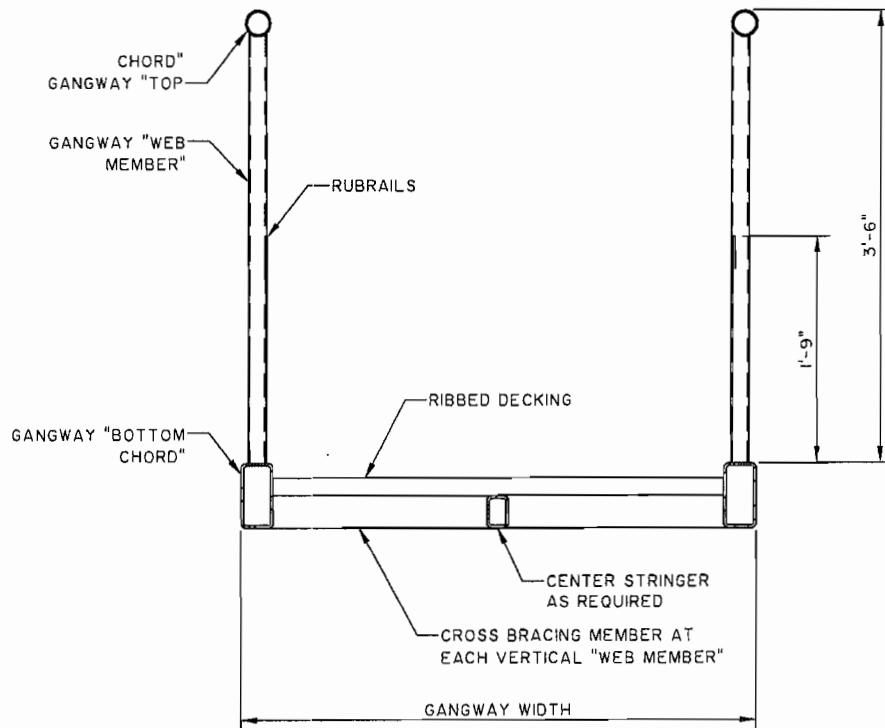

5
S3.1 SECTION THRU GANGWAY

NOTE: THESE DRAWINGS ARE
FOR PERMITTING ONLY, AND
ARE NOT INTENDED AS FINAL
DESIGN DRAWINGS FOR
CONSTRUCTION.

DETAILS BELLWOOD LANDING


NOT TO SCALE
DATE: OCTOBER 26, 2005

2006-1E-007
SHEET 7 OF 8

PROPOSED ACTIVITY: COMMUNITY
DOCK

COUNTY: Horry

APPLICANTS:
BELLWOOD LANDING LLC
HB&G ENTERPRISES LLC

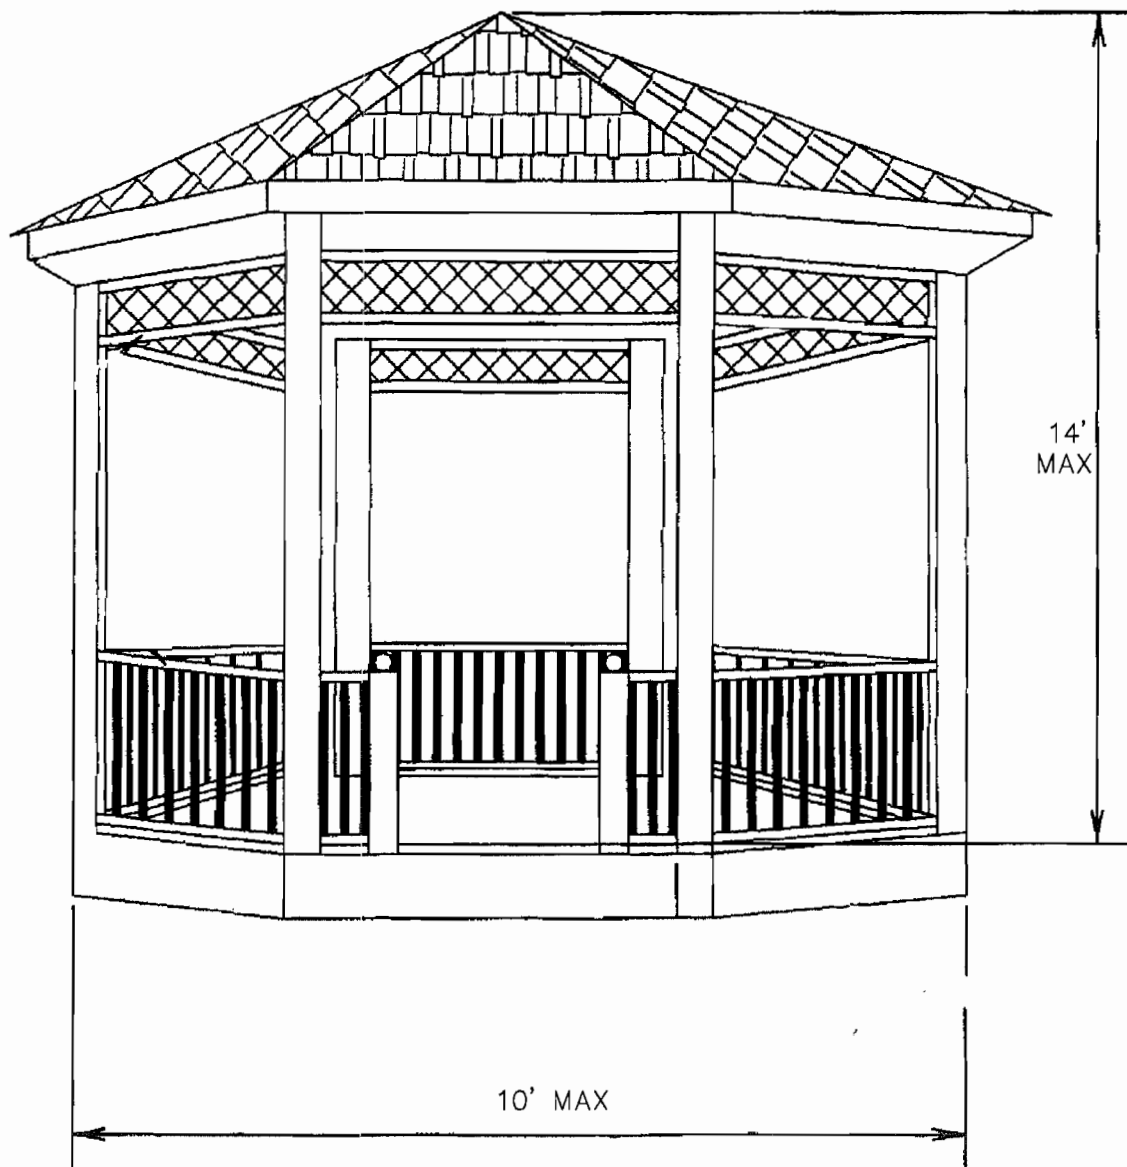

NOTE: THESE DRAWINGS ARE FOR PERMITTING ONLY, AND ARE NOT INTENDED AS FINAL DESIGN DRAWINGS FOR CONSTRUCTION.

GAZEBO PIER HEAD
"NTS"

DETAILS BELLWOOD LANDING

NOT TO SCALE
DATE: OCTOBER 26, 2005

2006-1E-007
SHEET 8 OF 8

PROPOSED ACTIVITY: COMMUNITY DOCK

COUNTY: Horry

APPLICANTS:
BELLWOOD LANDING LLC
HB&G ENTERPRISES LLC